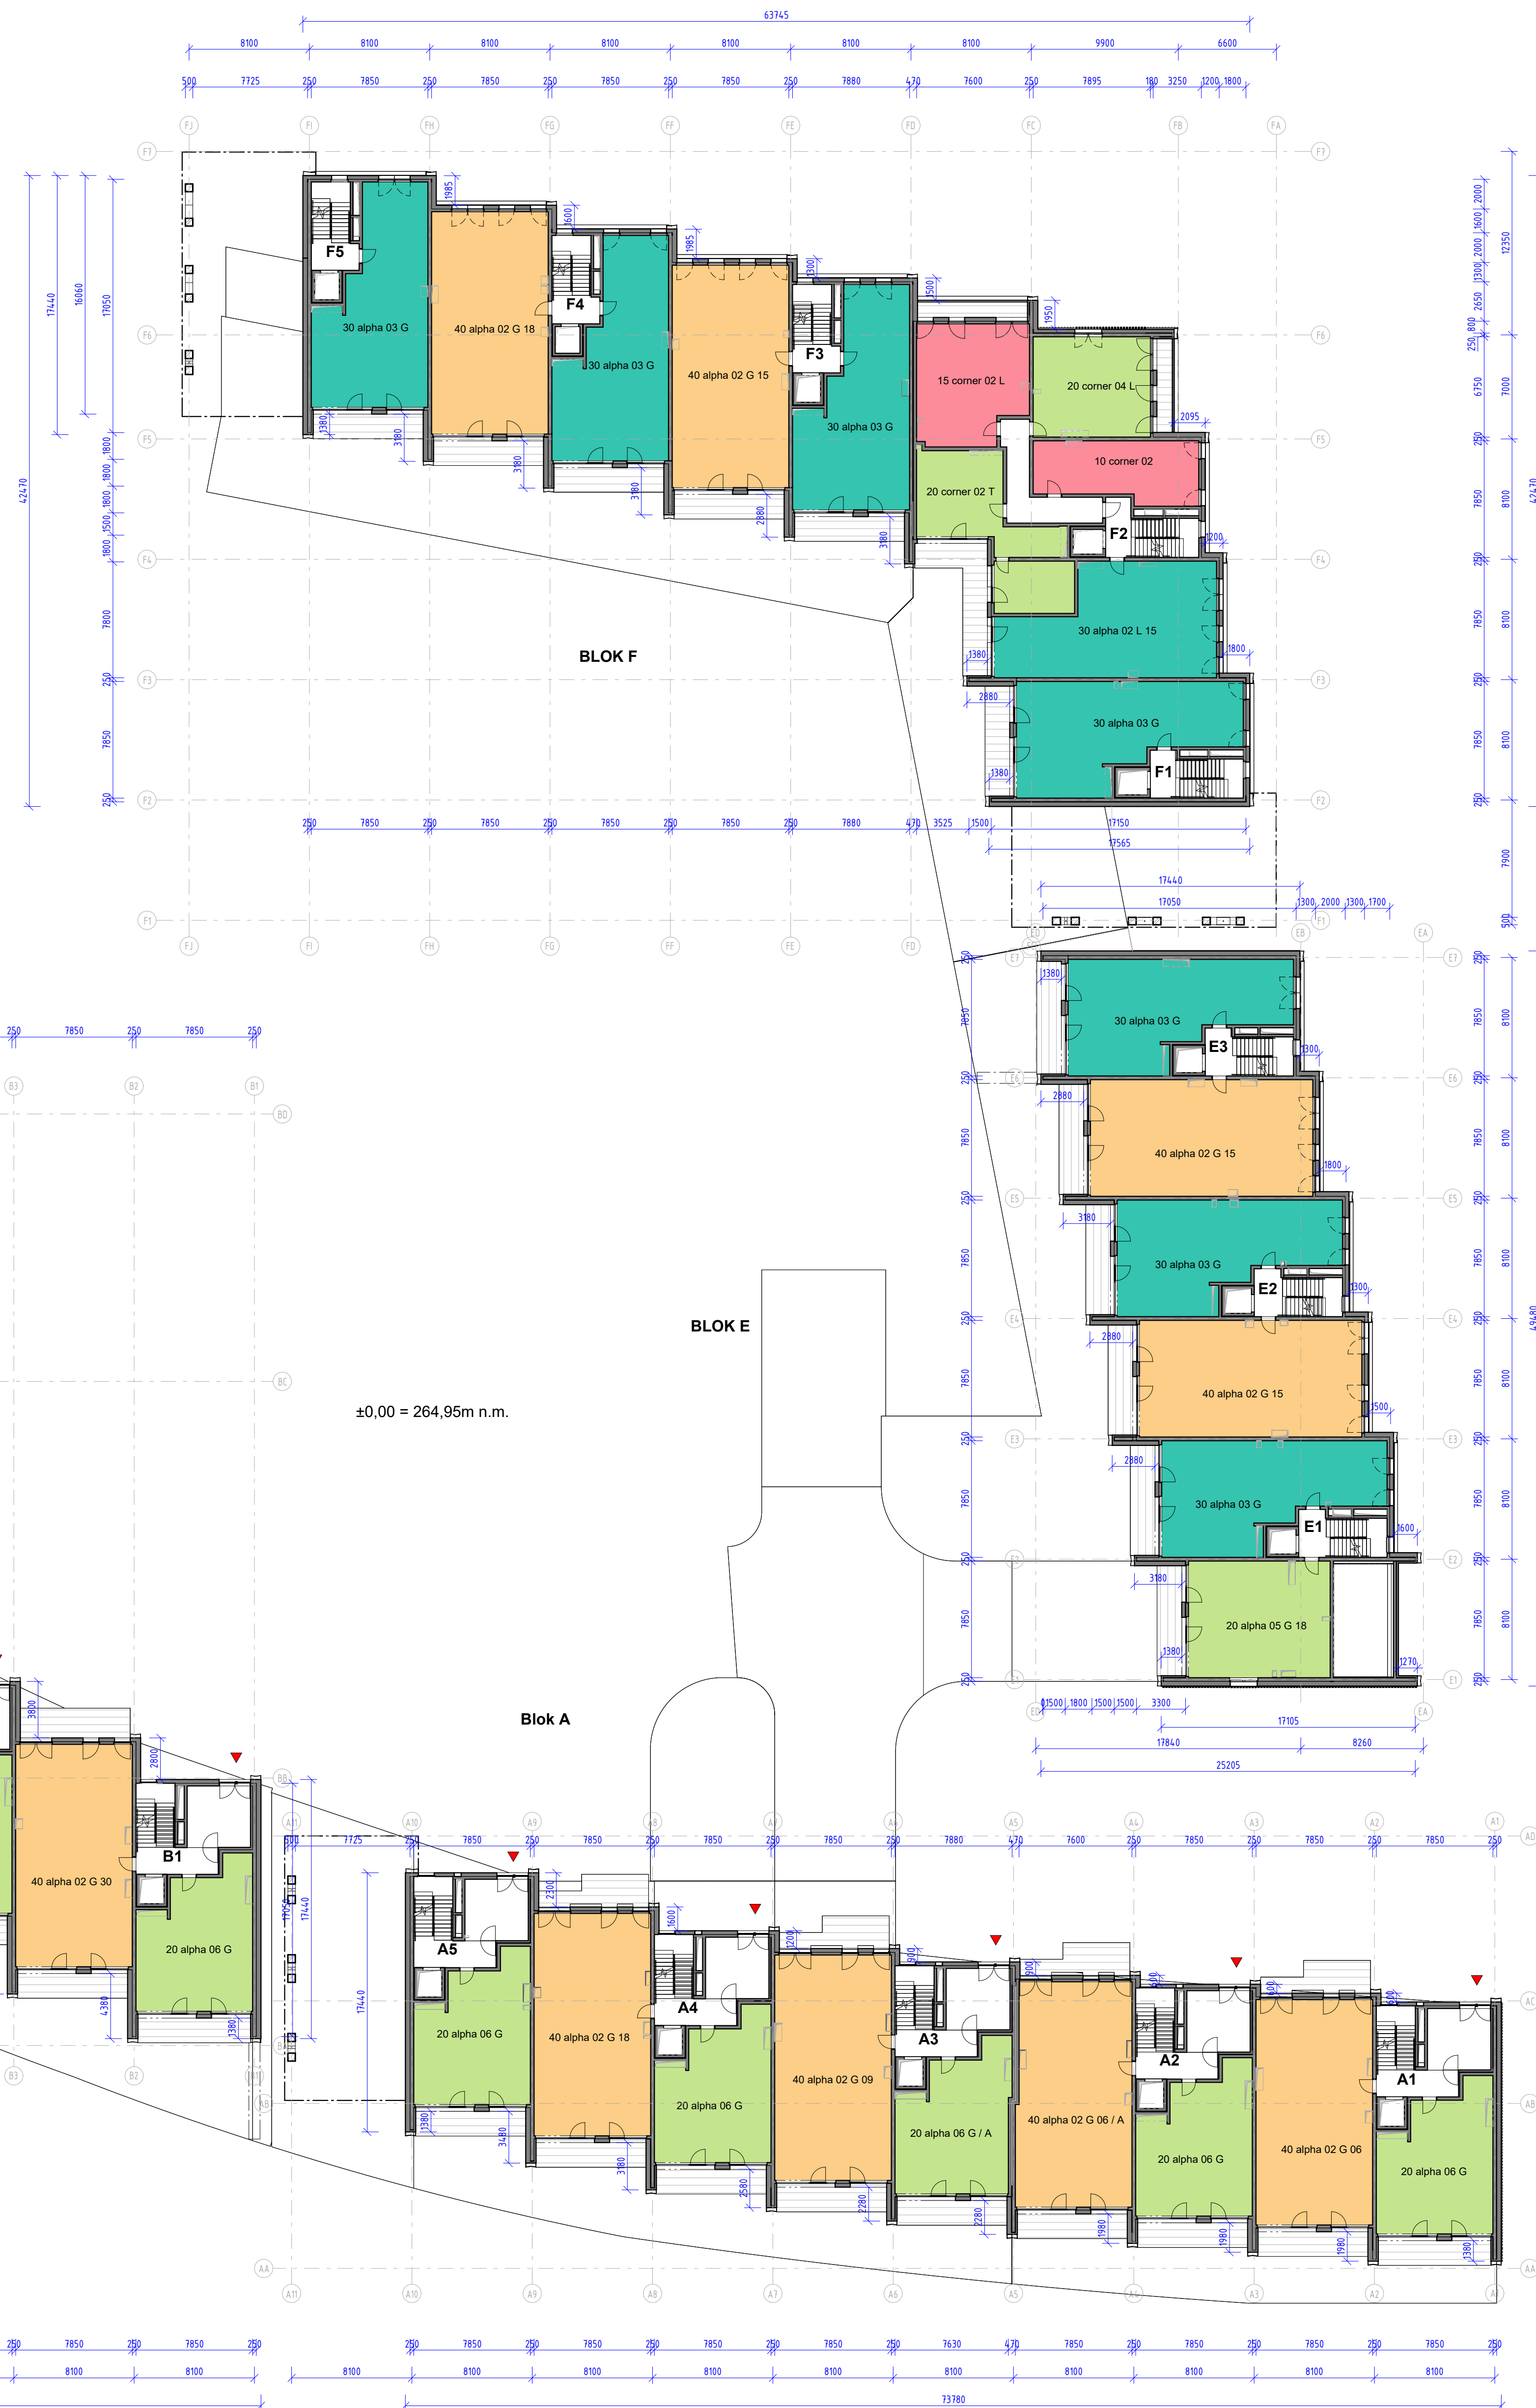







 1+KK
 2+KK
 3+KK
 4+KK

 KOMERČNÍ PROSTOR
 VJEZD
 VŠTUP
 VÝVOZ ODPADU

INVESTOR :
Rezidence Nový Žižkov a.s.
Na Florenci 2139/2
110 00 Praha 1 – Nové Město

ra15
Výšehradská 1376/43, 128 00 Praha 2
T: +420 257 217 217 / W: ra15.cz

GENERÁLNÍ PROJEKTANT :

STOPRO ARCHITECTS
Radická 901/37, 150 00 Praha 5
tel: 251 081 411
e-mail: stopro@stopro.cz
www.stopro.cz

VYPRACOVANÉ :
 Ing. arch. Lucie Kokorevová
 Ing. arch. Idil Küçük
 Ing. Natália Beňová
 Ing. arch. Kateryna Buha

STUPEŇ DOKUMENTACE :
DOKUMENTACE PRO STAVEBNÍ POVOLENÍ

HLAVNÍ PŘEDMĚT :
2.2.0.4.00 - Bytové domy s komerčními plochami

UZRUCENE:	2.2.0.4.00
NALZEV:	

Pūdorys 1.NP

DATUM :	FORMAT :	MĚŘÍTKO :	PÁRE :
02/2026	750x1050mm	1:250	
KÓD PROJEKTU :	STUPEŇ :	OBJEKT :	
RNZ	DSP	2.2.0.4	
OS :	PROFESÍ :	Č. V. :	REVIZE :
4000	AST	D 1 1 2 1 03	00